

TOWN of HATFIELD
59 Main Street



SMITH ACADEMY
PARK
LANDSCAPE
REHABILITATION

Hatfield, Massachusetts


MARTHA LYON
Landscape Architecture, LLC

313 Elm Street
Northampton, MA 01060
p: 413-586-4178
f: 413-584-6697
www.marthalyon.com

ISOMETRIC VIEW

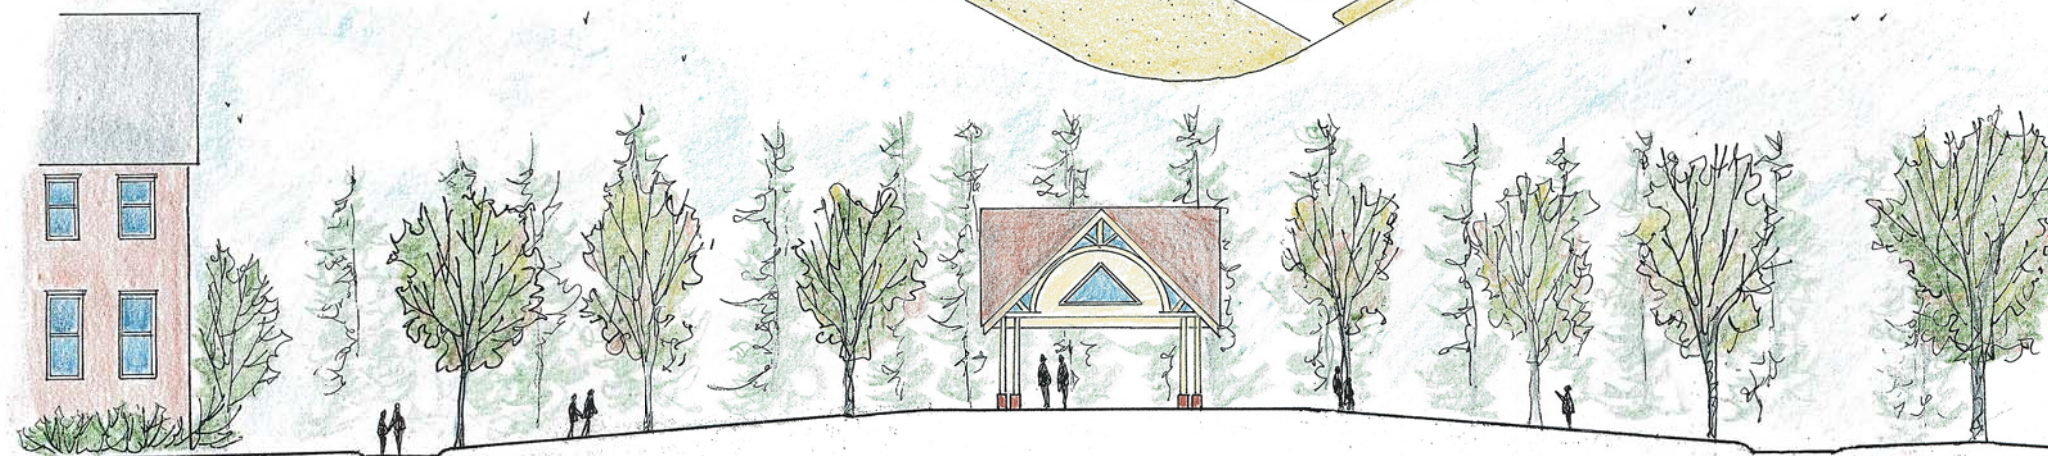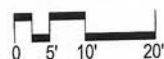

ELEVATION VIEW (FACING WEST FROM MAIN STREET)

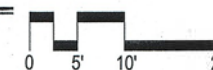

135

January 2015

As Shown

FINAL
CONCEPT

ISOMETRIC & ELEVATION VIEWS

Drawing No.